
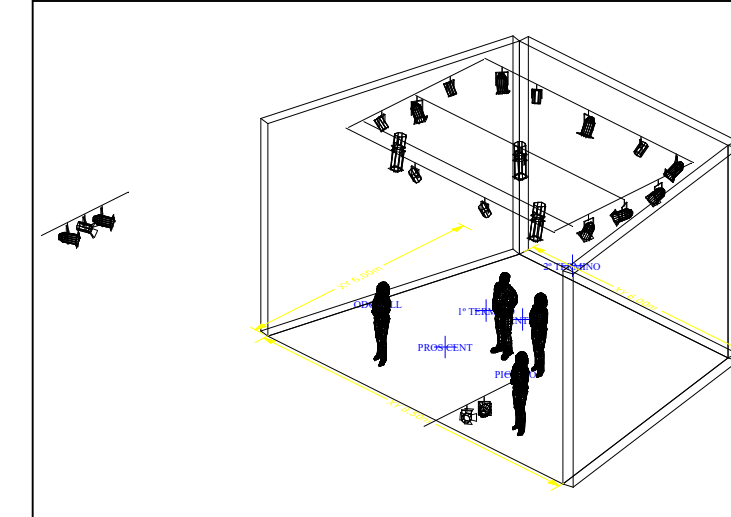


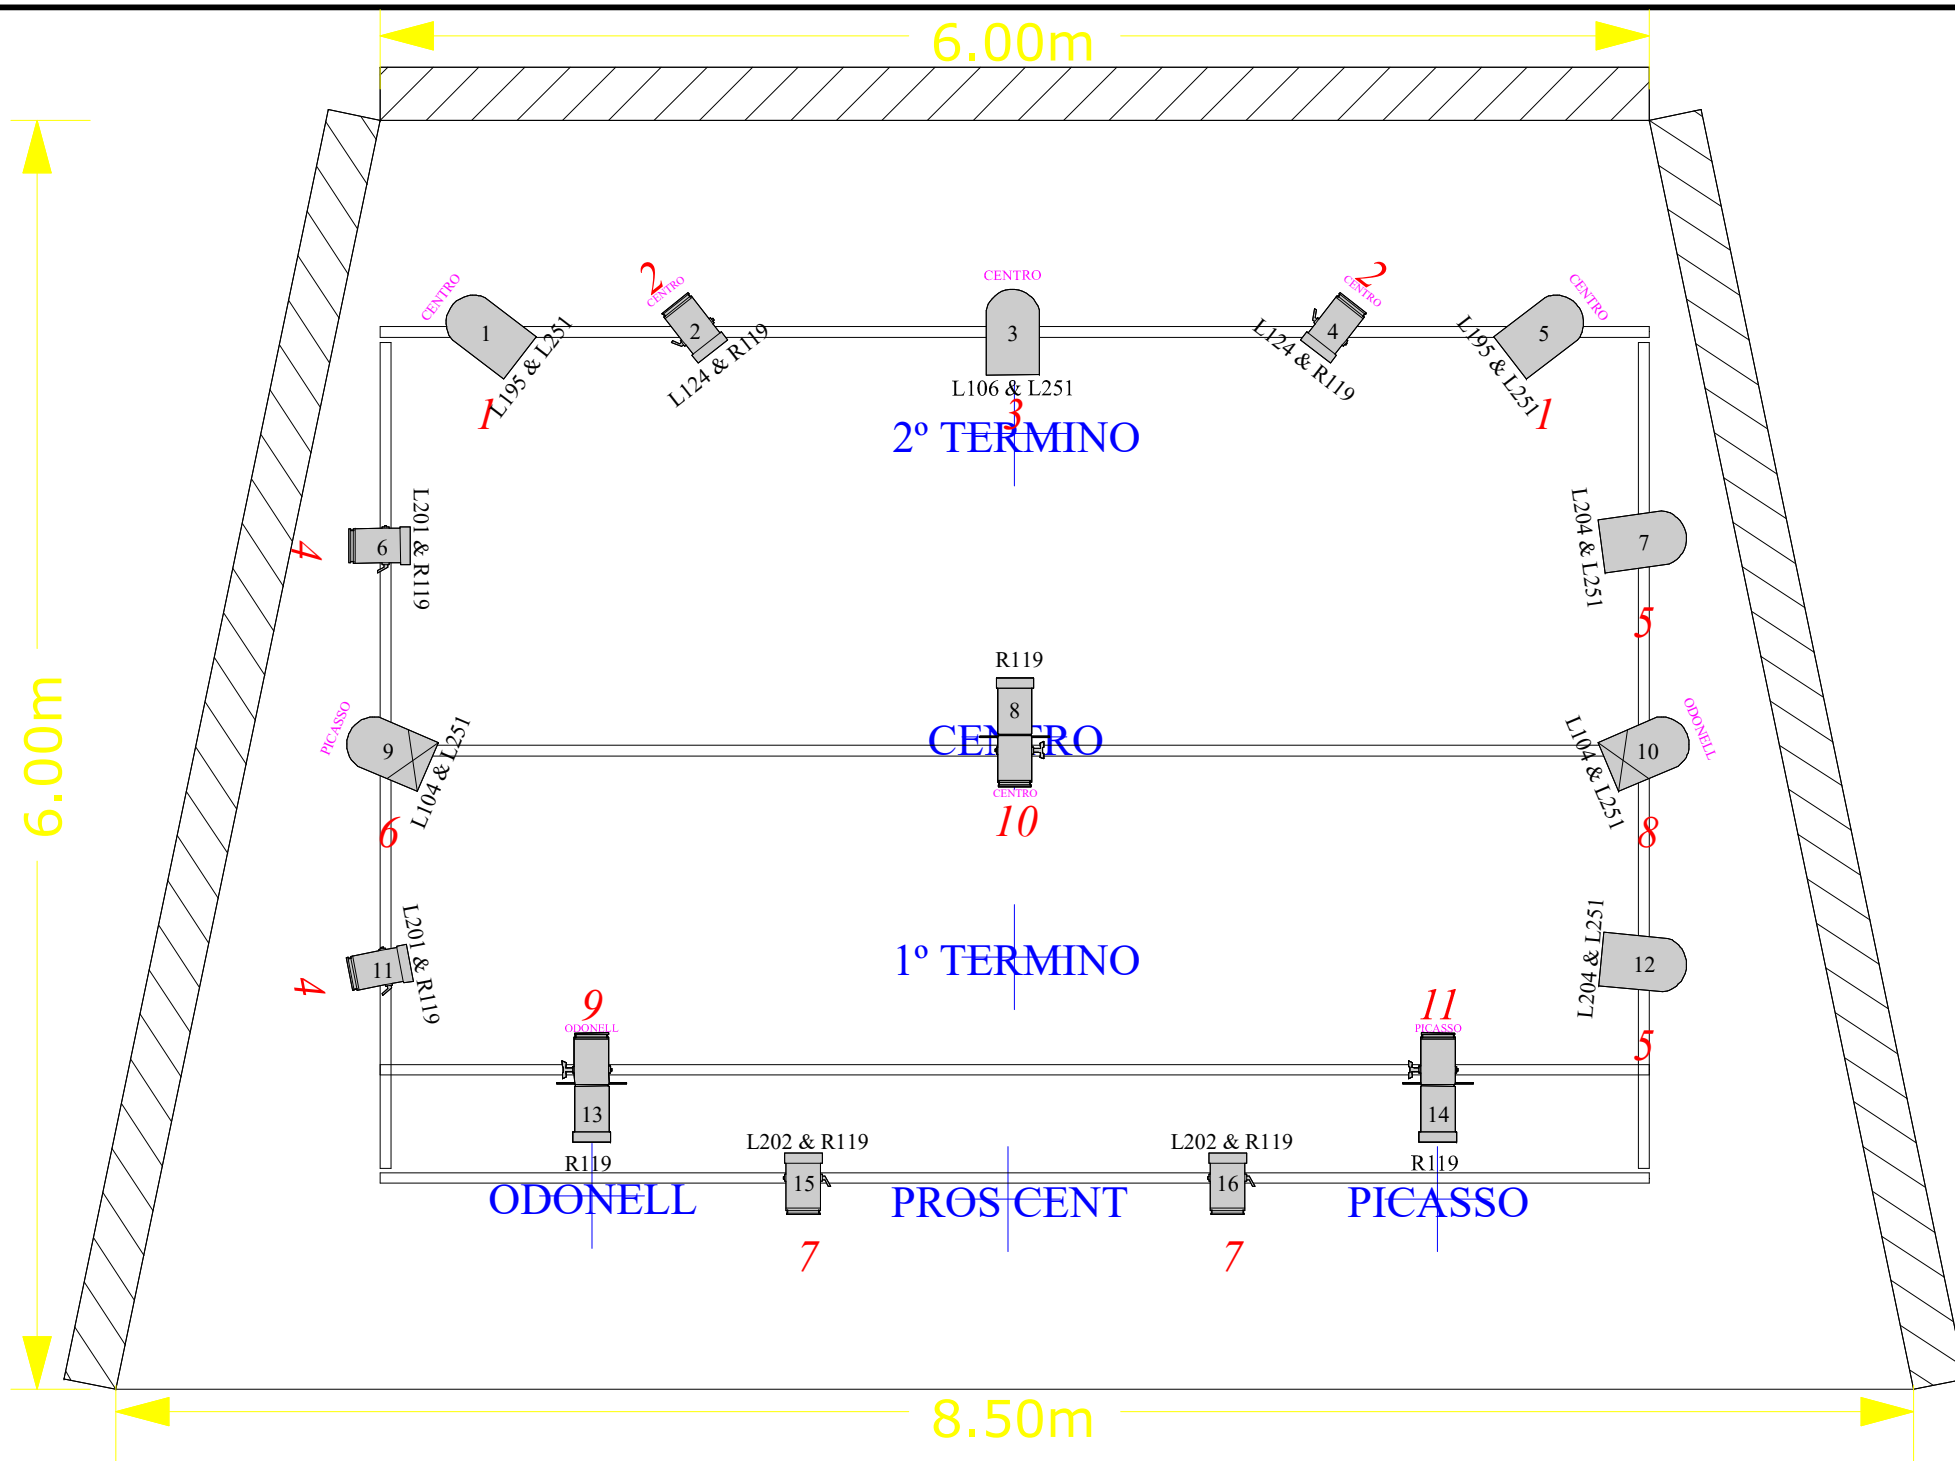

Leyenda

Símbolo	Tipo	#	Watts	Lámpara
	PAR 64 N°5	7	1000	CP/62 230V - MFL
	PAR 64 N°1	3	650	CP/86 230V - VNSP
	ADB A56C	8	500	CP/82 230V
	ADB A59Z 16/35	3	500	CP/82 230V

Filtros

Color	Tamaño	Cantidad
L058	10" Colour Frame	1
L104	10" Colour Frame	2
L106	10" Colour Frame	1
L124	155mm Colour Frame	2
L195	10" Colour Frame	2
L201	155mm Colour Frame	2
L202	155mm Colour Frame	2
L204	10" Colour Frame	2
L205	10" Colour Frame	2
L251	10" Colour Frame	10
R119	155mm Colour Frame	11
		37



Tilindula - Historias de una mujer invisible

Diseñador de luces:	Alejo Gozente
Dirección:	Miguel Ángel Quirós
Producción:	César González
Venue:	Sala Margarita Xirgú CCOO
Fecha:	12/03/2022